

ALTHOUGH EVERY EFFORT
HAS BEEN MADE IN
PREPARING THESE PLANS
AND CHECKING THEM FOR
ACCURACY, THE
DRAWING CONTRACTOR MUST CHECK
ALL DETAILS AND DIMENSIONS
AND BE RESPONSIBLE FOR
THE SAME.

DETERVILLE
LUMBER & SUPPLY INC.
DENMARK, WI

CLASSIC CONST.

2019-1 SPEC.



FRONT ELEVATION

PROJECT FOR:

CONTRACTOR NAME:

SHEET NUMBER:
1 of 6

SCALE:
1/4" = 1'-0"


DATE:
02-18-2019

REVISIONS:


CONTRACT NUMBER:

DRAWN BY:
G. LORITZ


ALTHOUGH EVERY EFFORT
WILL BE MADE TO PREPARE
THESE PLANS ACCURATELY,
THE ARCHITECT ASSUMES
NO LIABILITY FOR ANY
OMISSIONS OR ERRORS.
ALL DETAILS AND DIMENSIONS
AND BE RESPONSIBLE FOR
THE SAME.

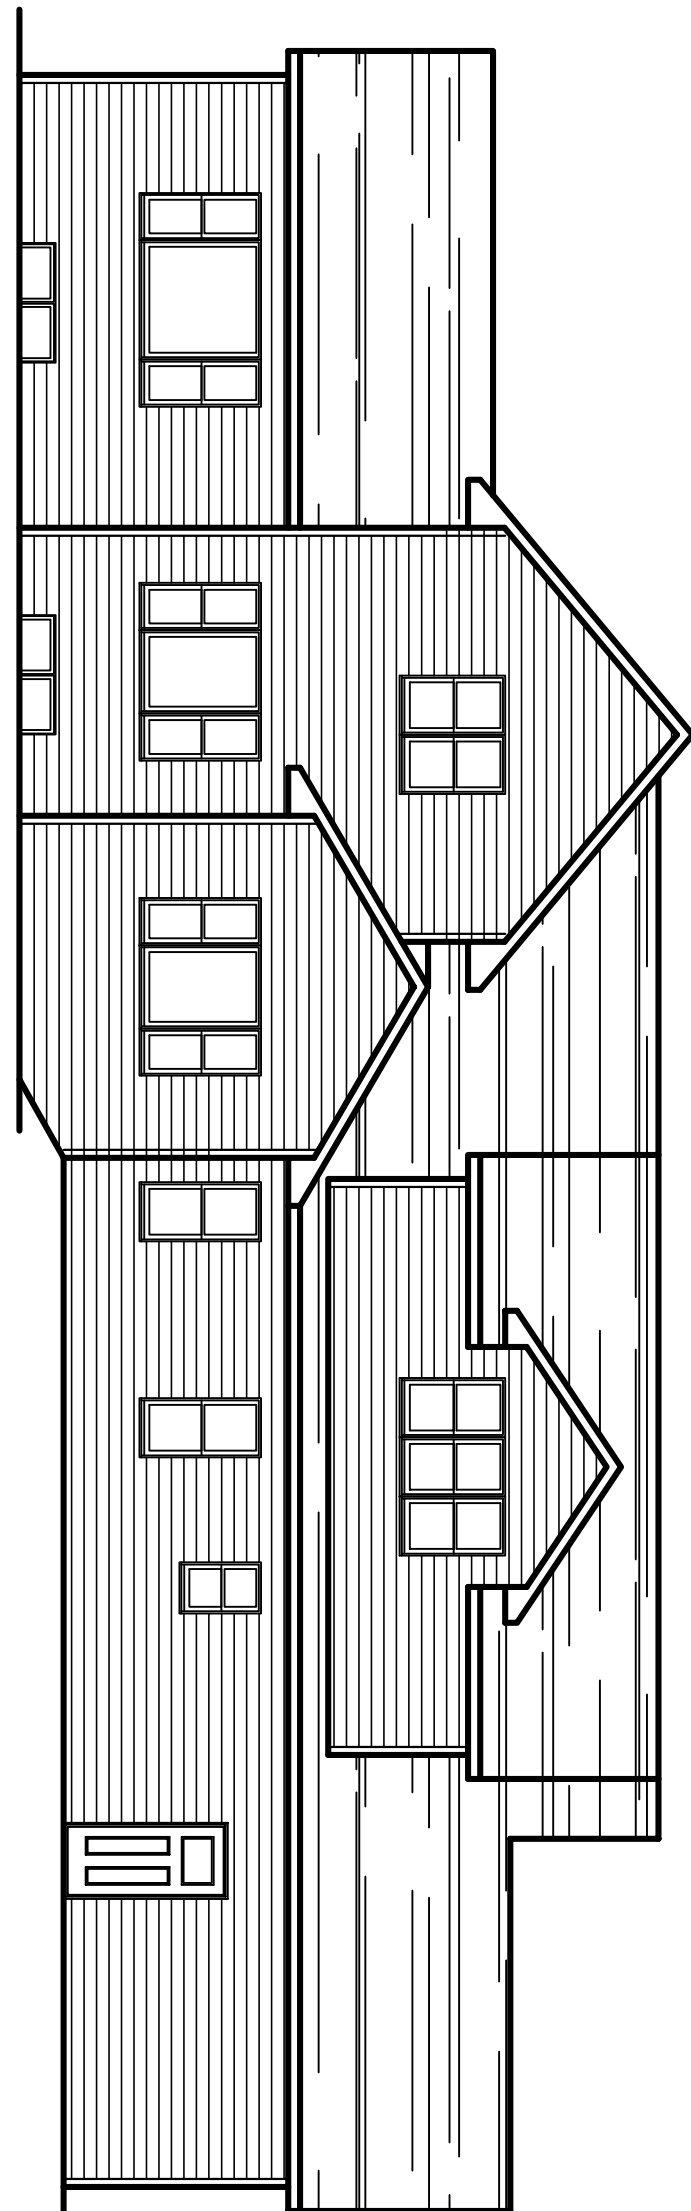


BACK ELEVATION

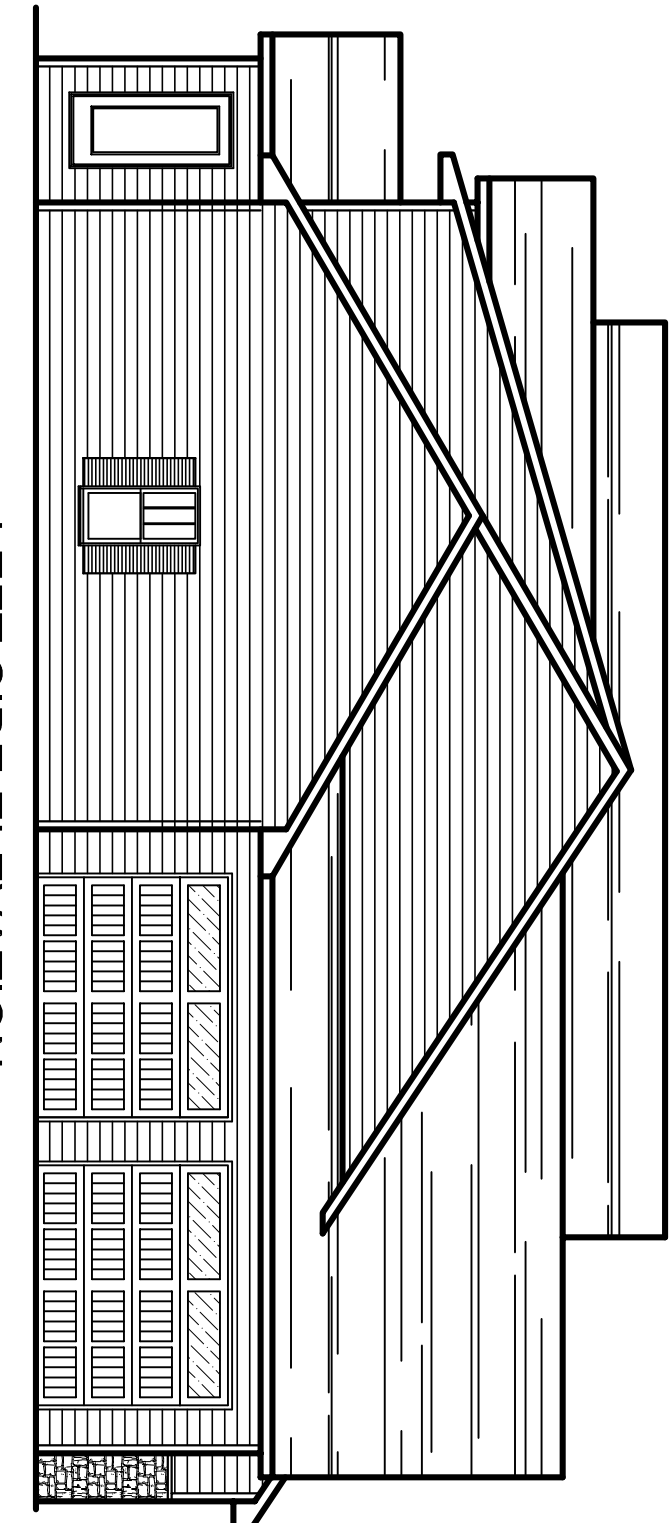

LEFT SIDE ELEVATION

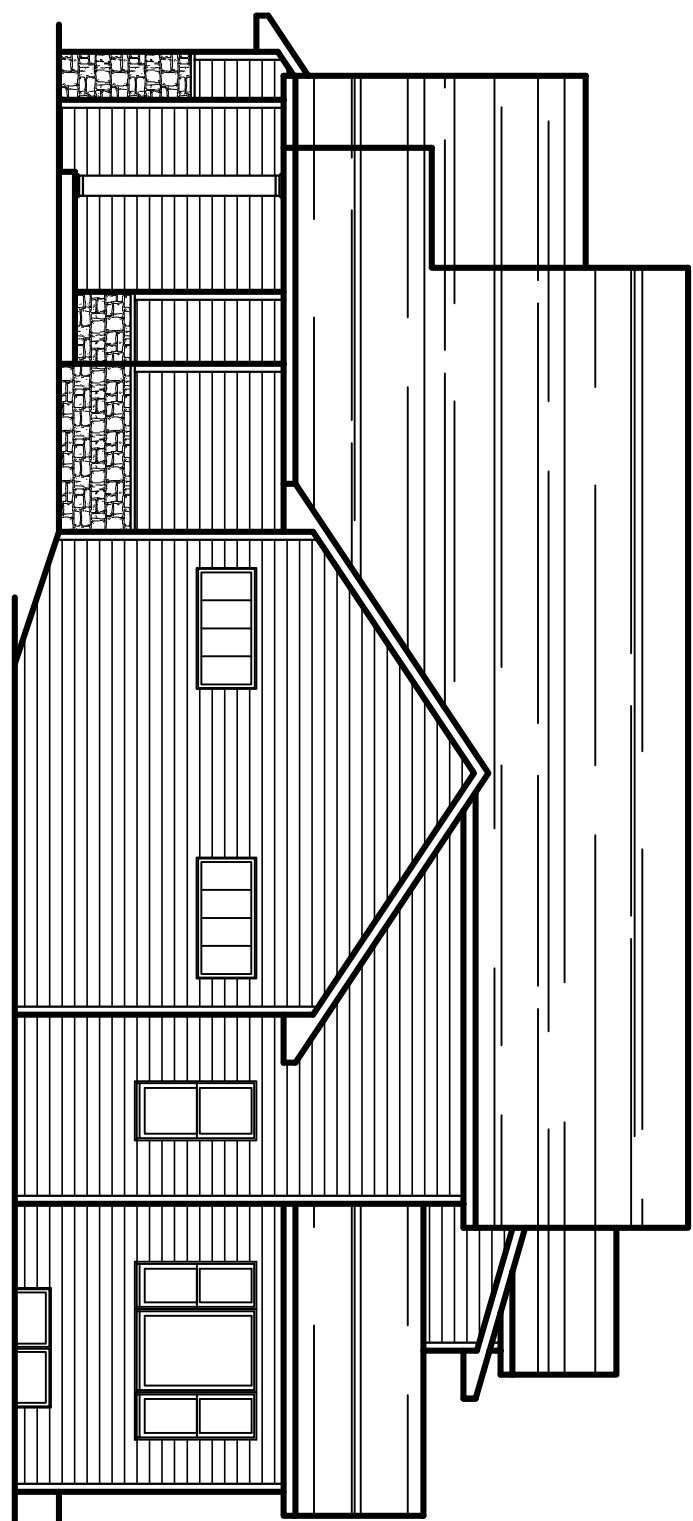

RIGHT SIDE ELEVATION

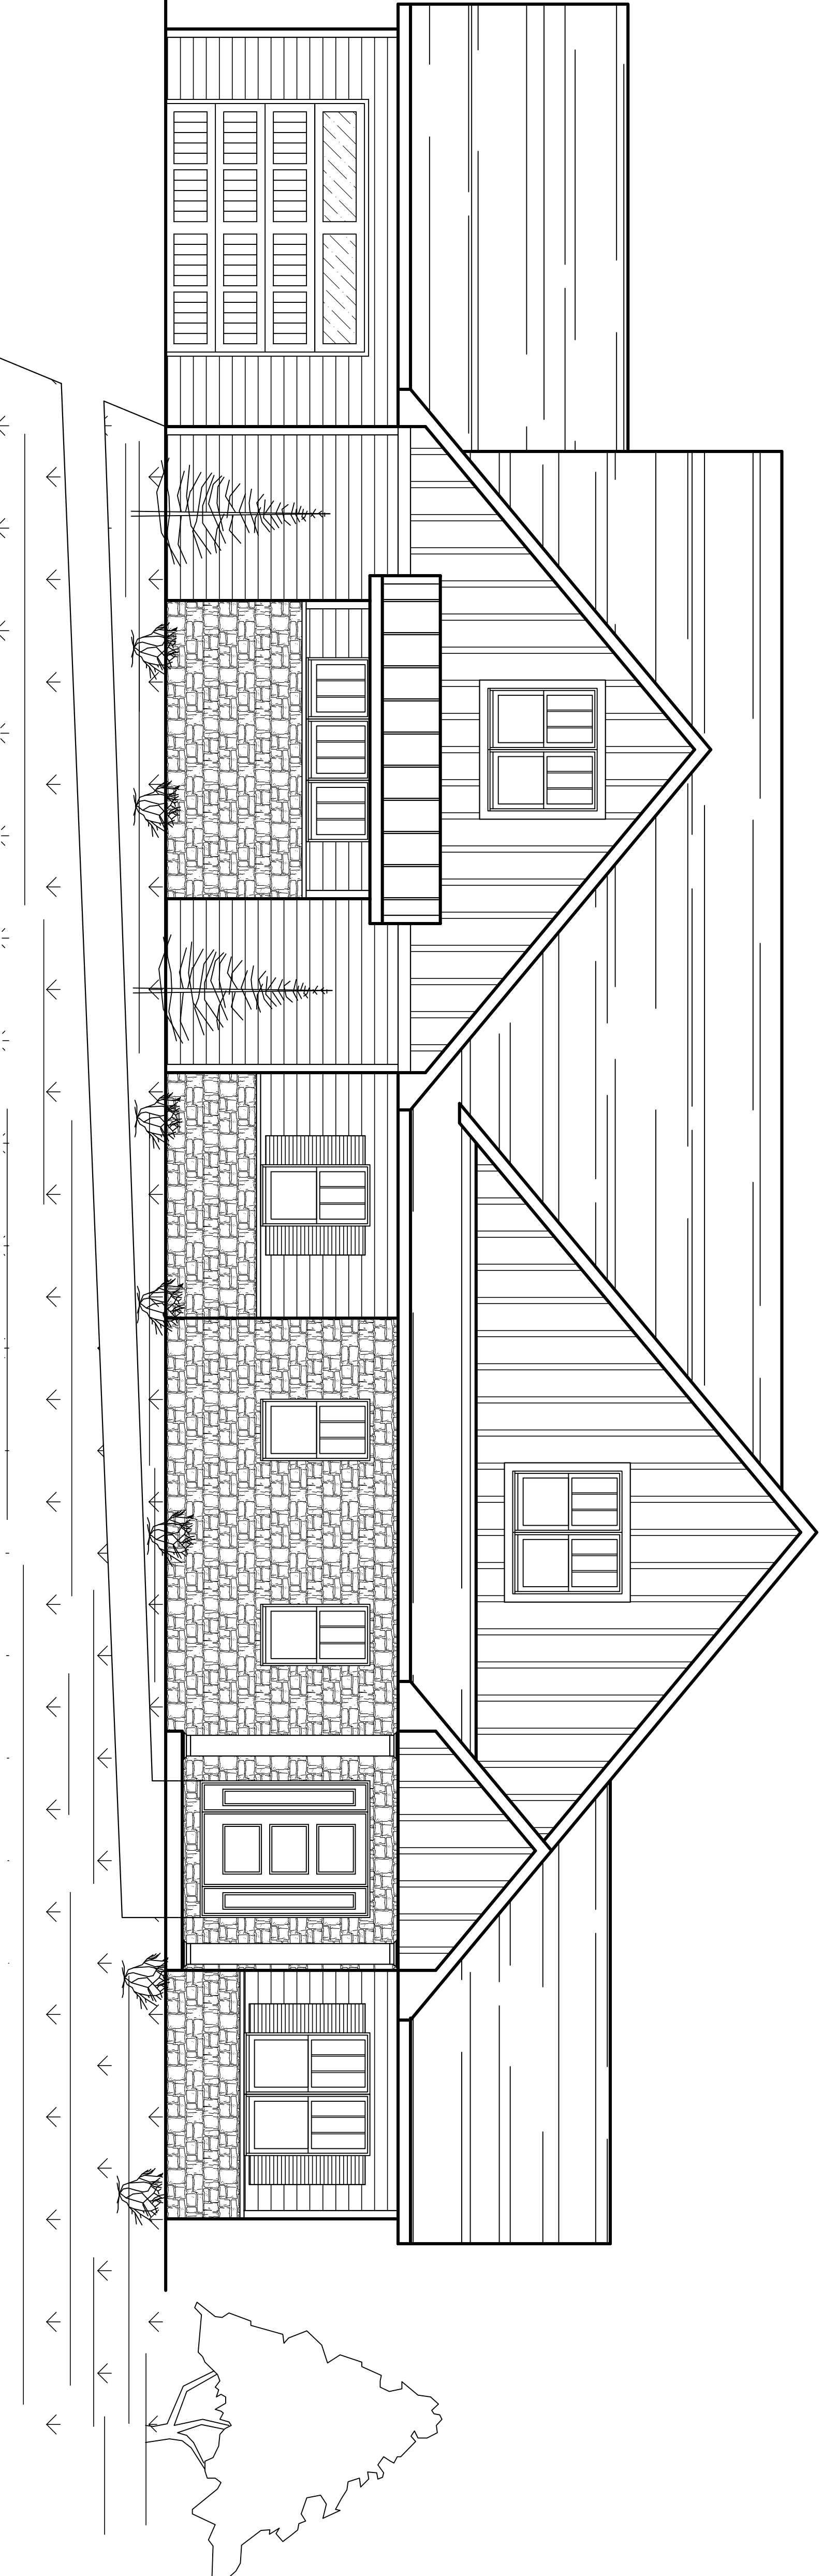

FRONT ELEVATION

PROJECT FOR:

2019-1 SPEC.

CONTRACTOR NAME:

CLASSIC CONST.

DETERVILLE
LUMBER & SUPPLY INC.
DENMARK, WI

SHEET NUMBER:
1 of 6

SCALE:
1/4" = 1'-0"

DATE:
02-18-2019

REVISIONS:

CONTRACT NUMBER:

DRAWN BY:
G. LORITZ

ALTHOUGH EVERY EFFORT
 HAS BEEN MADE IN
 PREPARING THESE PLANS
 AND CHECKING THEM FOR
 ACCURACY, THE ARCHITECT
 DOES NOT WARRANT OR
 GUARANTEE THE
 ALL DETAILS AND DIMENSIONS
 AND BE RESPONSIBLE FOR
 THE SAME.


DETERVILLE
 LUMBER & SUPPLY INC.
 DENMARK, WI

CONTRACTOR NAME:
 CLASSIC CONST.

PROJECT FOR:
 2019-1 SPEC.

SHEET NUMBER:
 3 OF 6
 SCALE:
 1/4" = 1'-0"
 DATE:
 02-18-2019
 REVISED:
 CONTRACT NUMBER:
 DRAWN BY:
 G. LORITZ

SECOND FLOOR PLAN
 1680 SQ. FT.

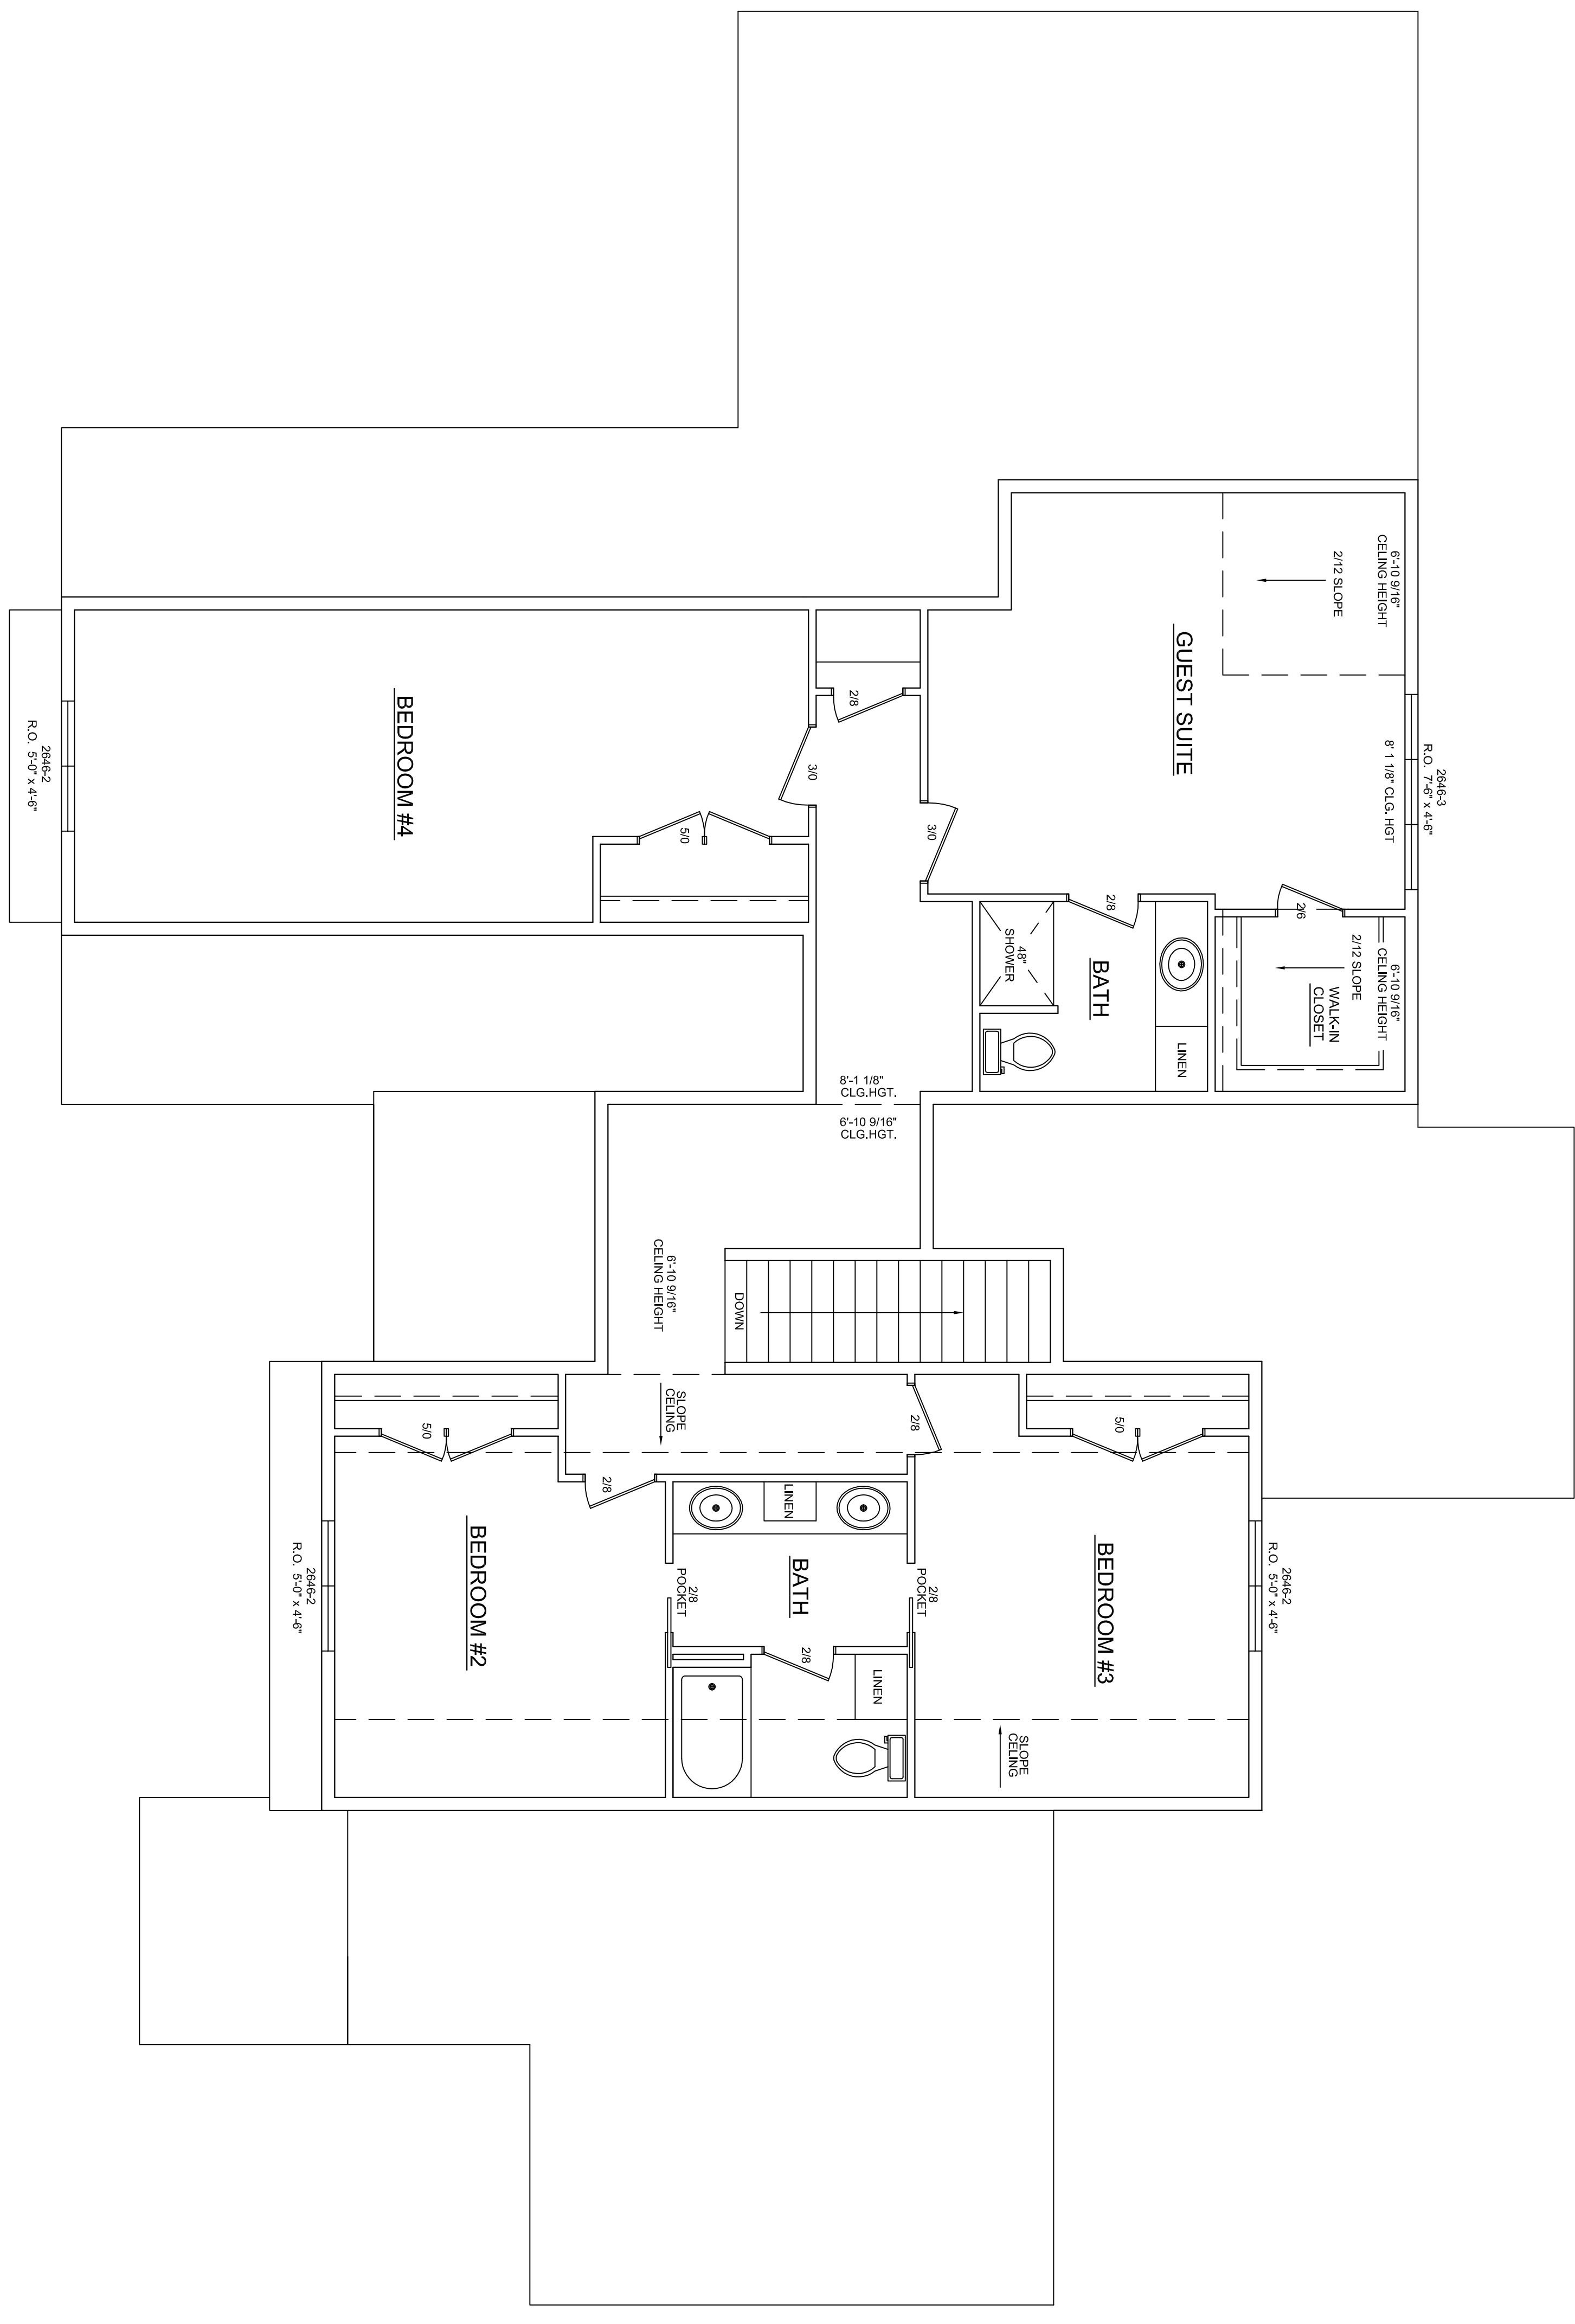

ALTHOUGH EVERY EFFORT
 WILL BE MADE TO PREPARE
 THESE PLANS ACCURATELY,
 THE CONTRACTOR SHALL CHECK
 ALL DETAILS AND DIMENSIONS
 AND BE RESPONSIBLE FOR
 THE SAME.

DETERVILLE
 LUMBER & SUPPLY INC.
 DENMARK, WI

CLASSIC CONST.

2019-1 SPEC

PROJECT FOR:

CONTRACTOR NAME:

SHEET NUMBER:
4 OF 6

SCALE:
1/4" = 1'-0"

DATE:
02-18-2019

REVISIONS:

CONTRACT NUMBER:

DRAWN BY:
G. LORITZ

BASEMENT PLAN
 FUTURE FINISH AREA
 1337 SQ. FT.

